




Block Plan
Scale 1:200

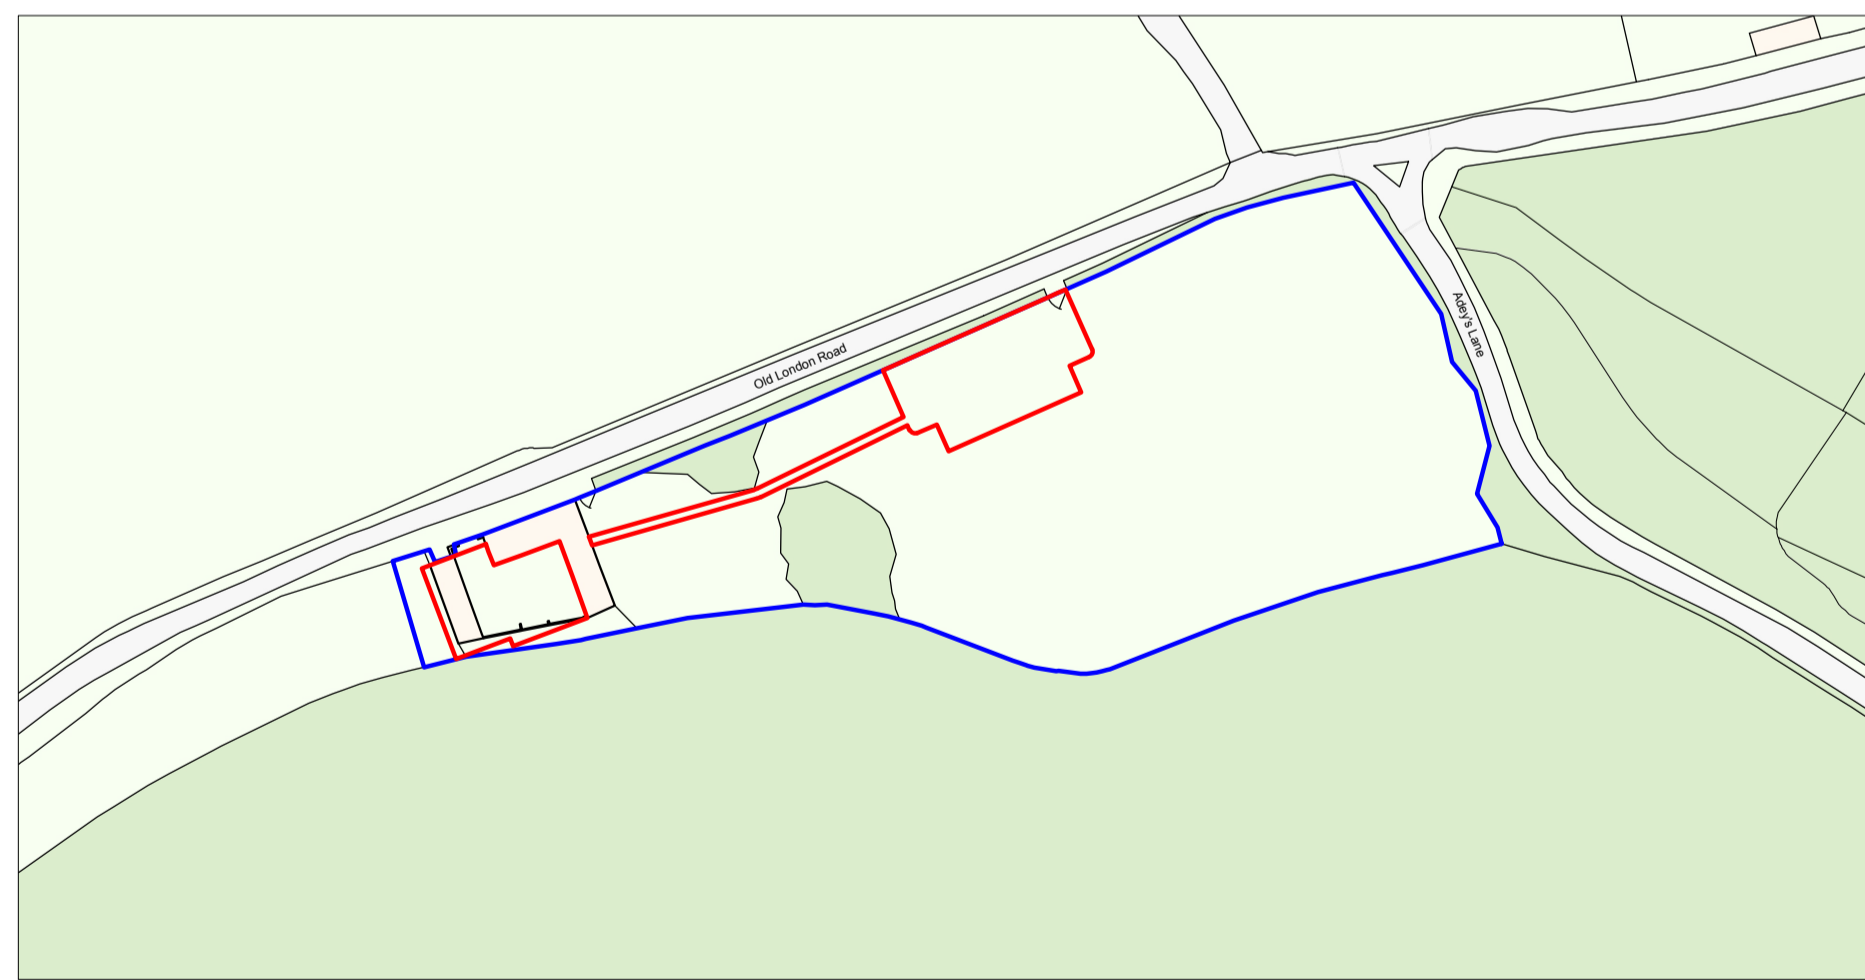


Site Location Plan
SCALE 1:1250

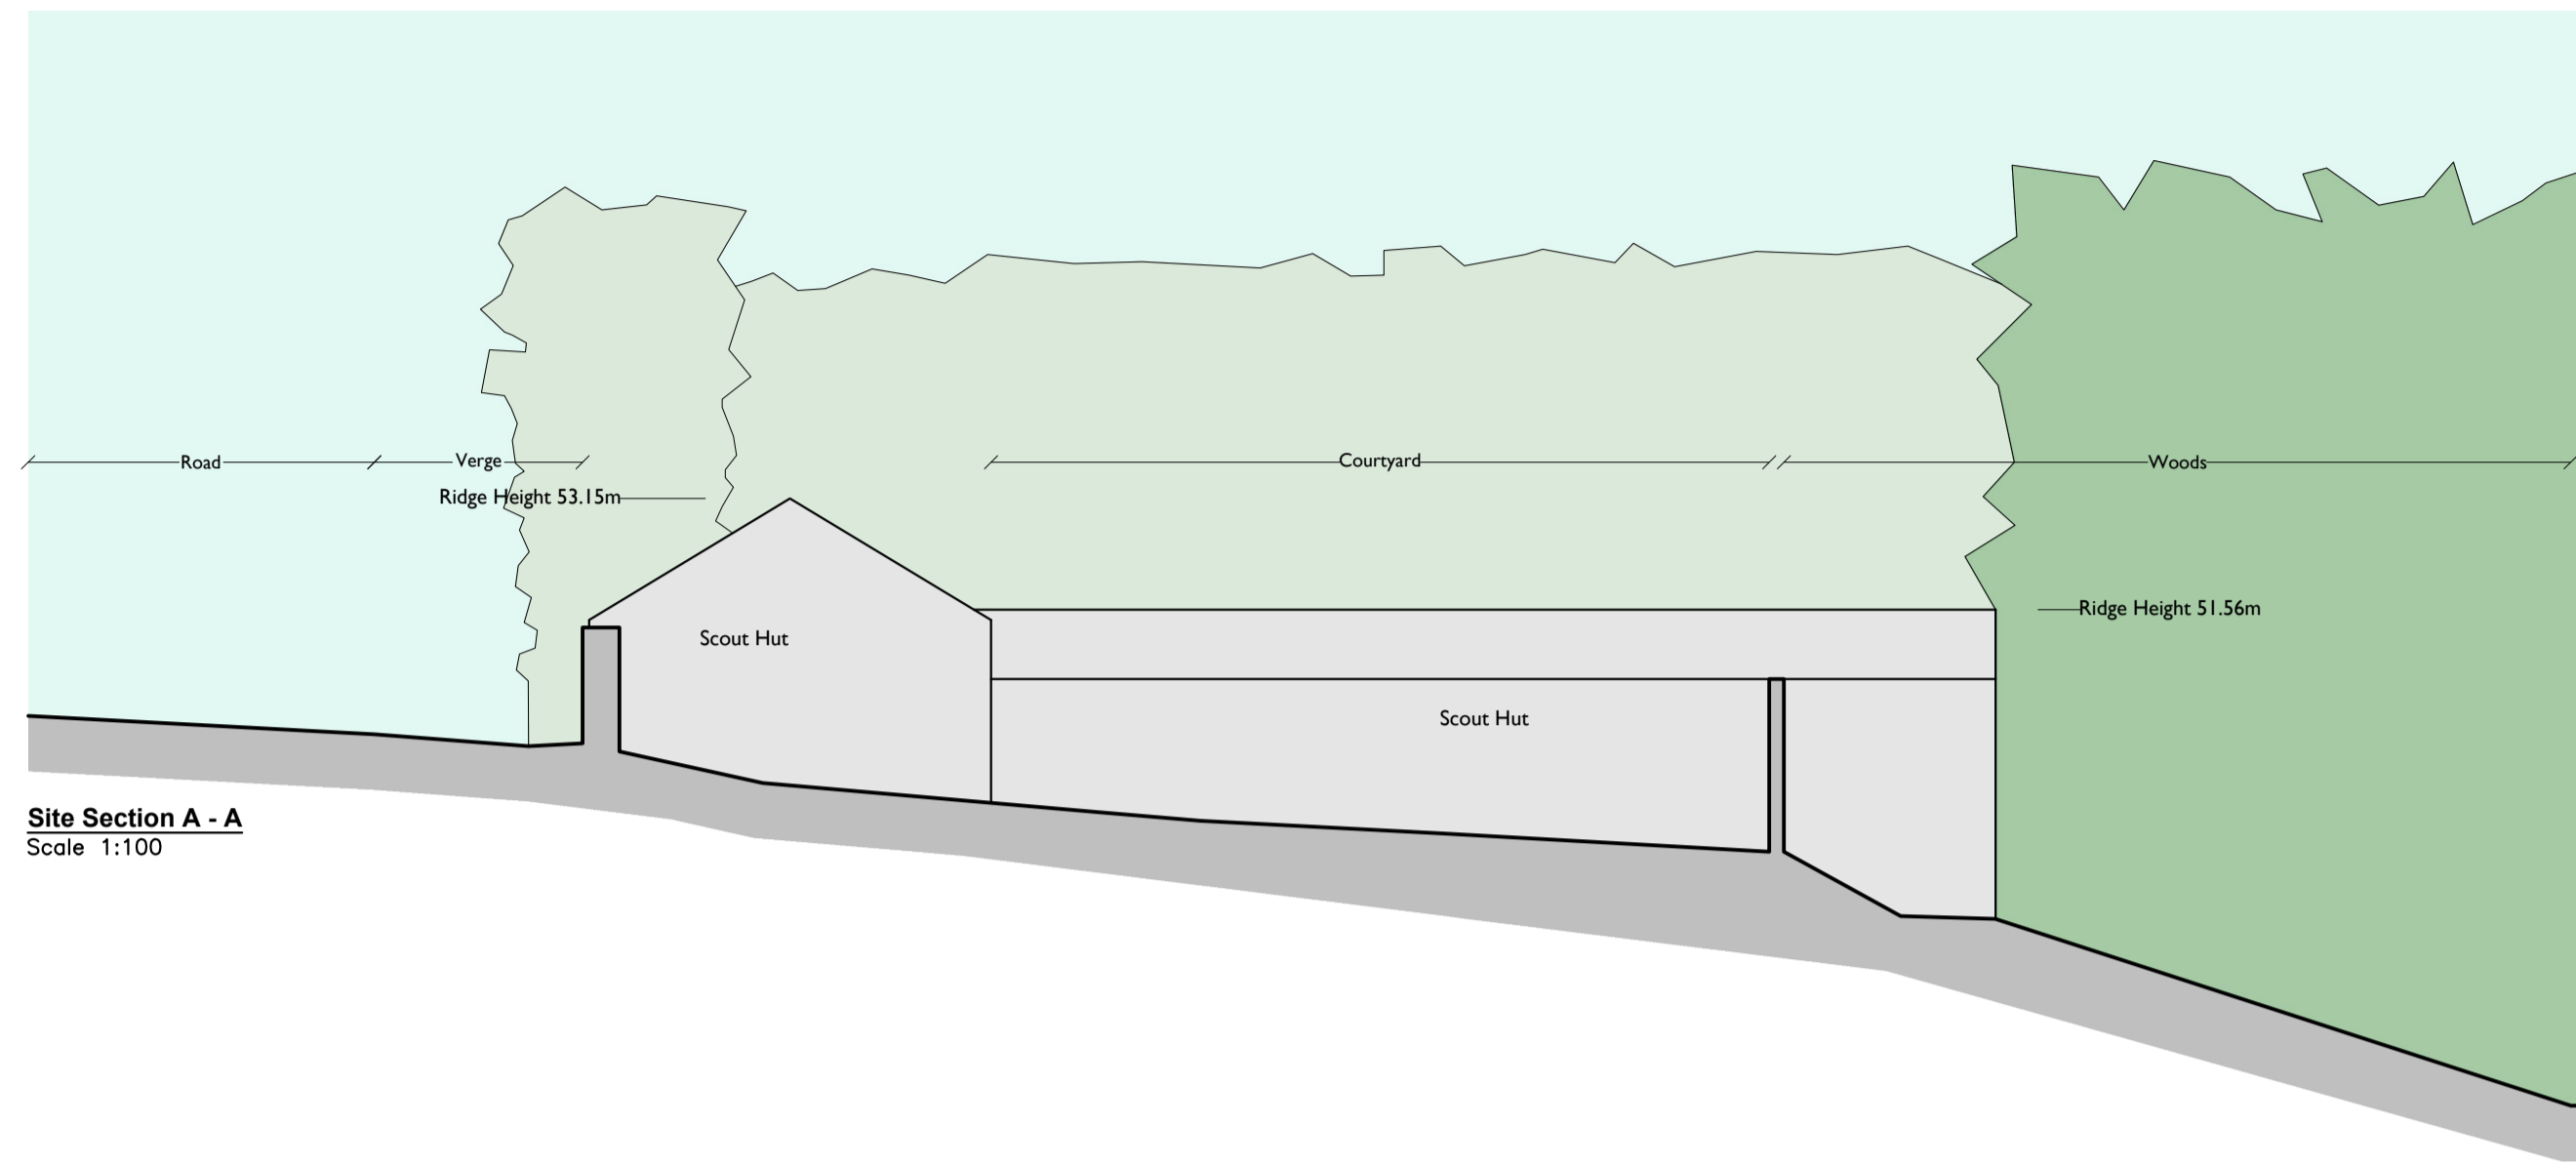

Site Section A - A
Scale 1:100

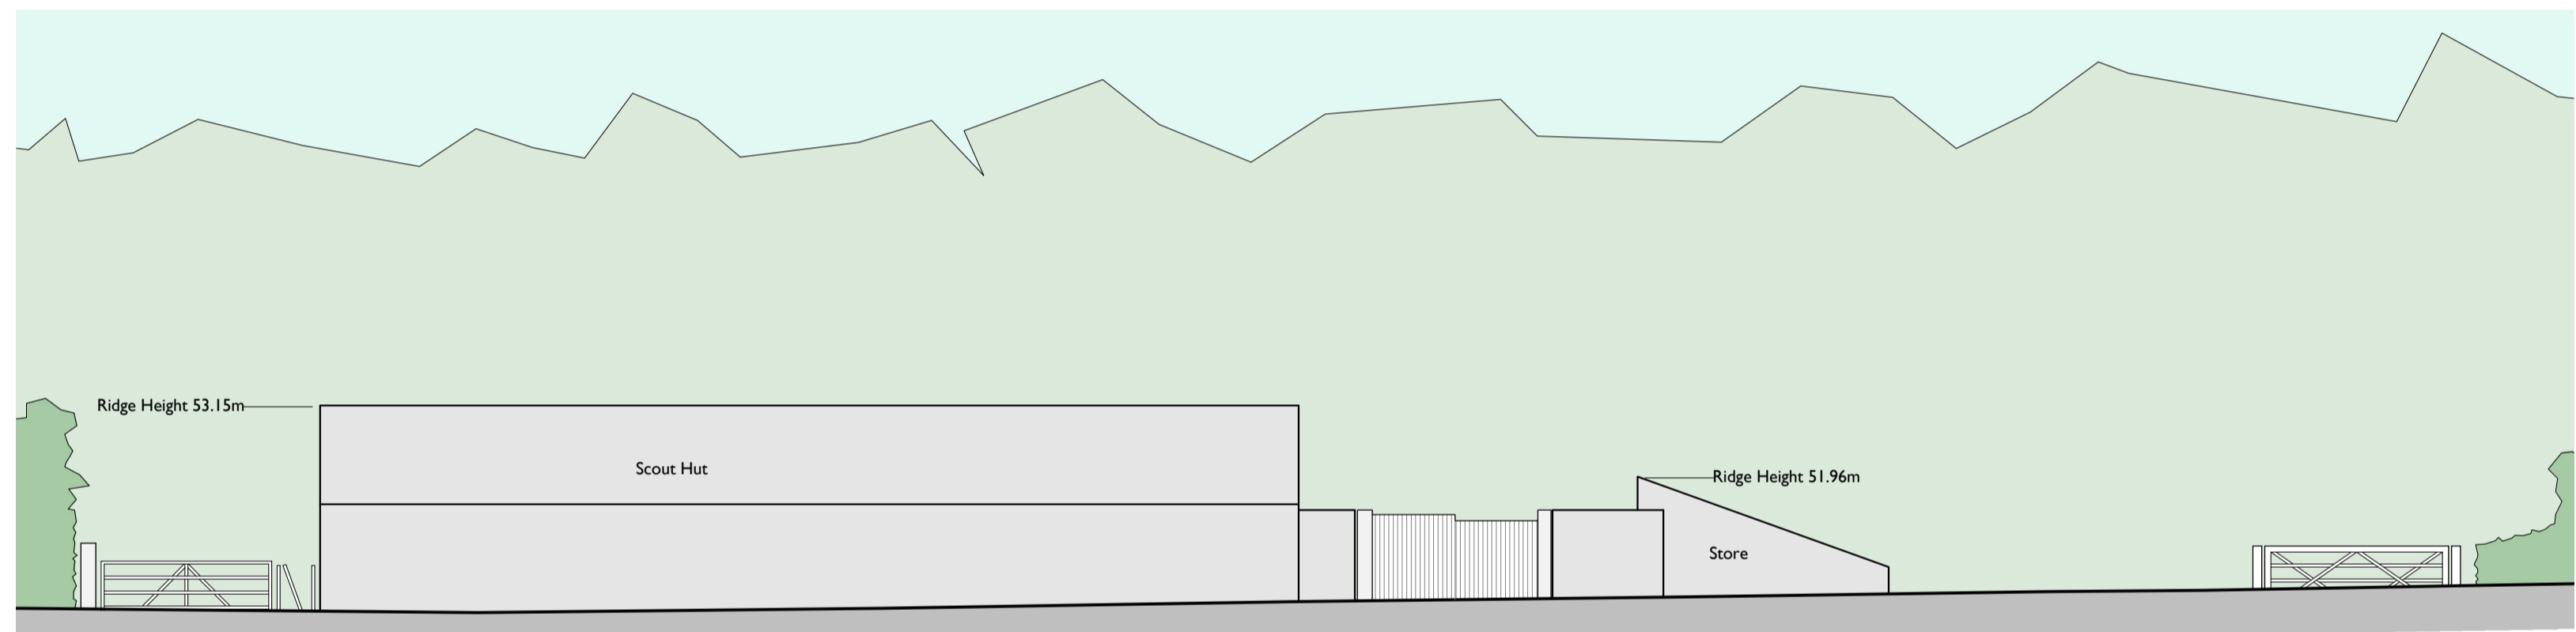

Street Scene
Scale 1:100

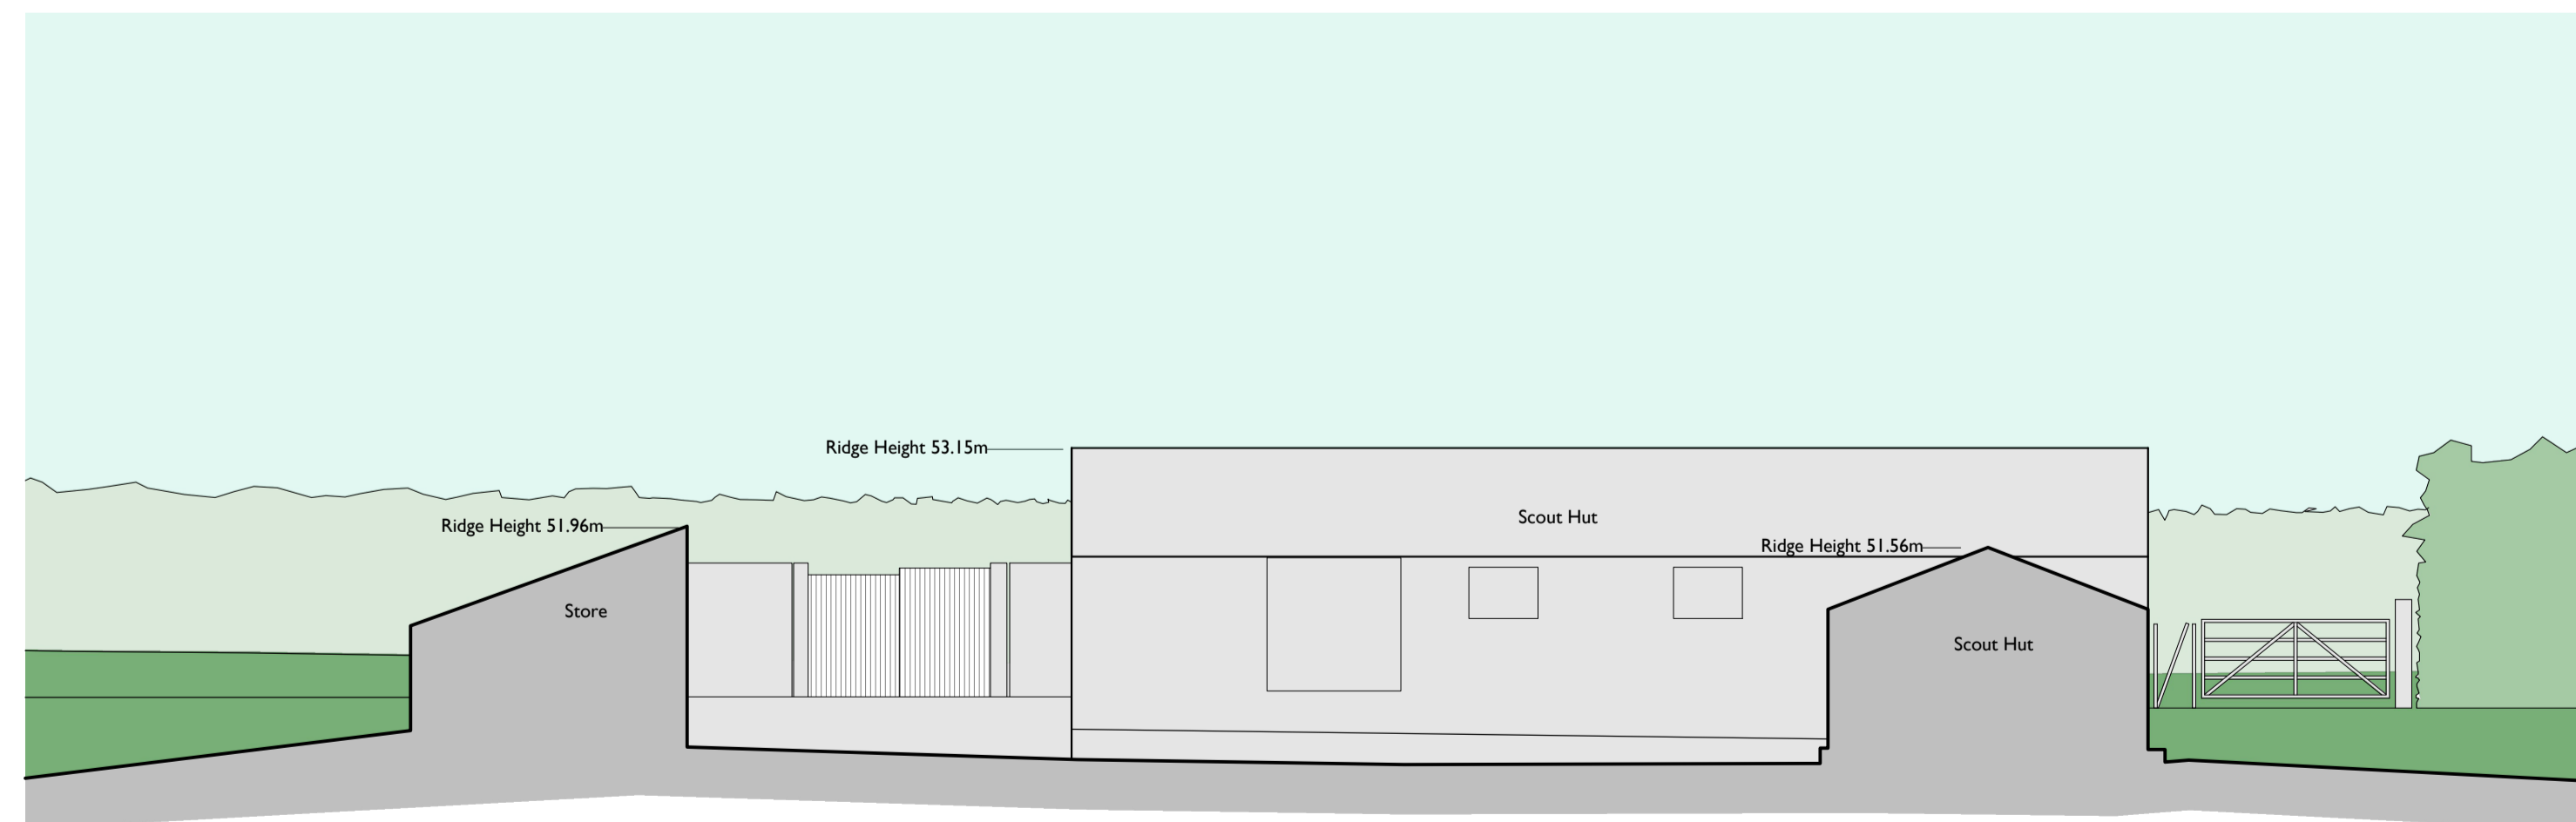

Site Section B - B
Scale 1:100

NOTES:
Use figured dimensions only. All dimensions in millimetres

Revisions:

Ref.	Date	Revision
A	03/18	Location plan amended

Scale: 1:100, 1:200, 1:500 & 1:1250 @ A1

Date: October 2016

Drawing by: LS

Client: 1st Wotton-under-Edge Scout Group

Project Title: New Scout Hall at:
Congres Wotton-under-Edge

Drawing Title: Existing Drawing

Drawing No: 70504/00/010 REV A

**DAVID
JAMES
& PARTNERS**

DESIGN

RURAL | COMMERCIAL | RESIDENTIAL

Well House, The Chipping, Wotton-under-Edge,
Gloucestershire, GL12 7AD

T. 01453 843720 | W. djandp.co.uk